



NOTE

PROJECT

인천영업부금융센터

TITLE

4층 평면도

DATE	2006.12
------	---------

SCALE 1 / 150

ARCHITECTURE

STRUCTURE

MECHANIC

ELECTRIC

DRAWN BY L.H.Y


CHECKED BY

APPROVED BY

DRAWING NO.

SHEET NO.

00

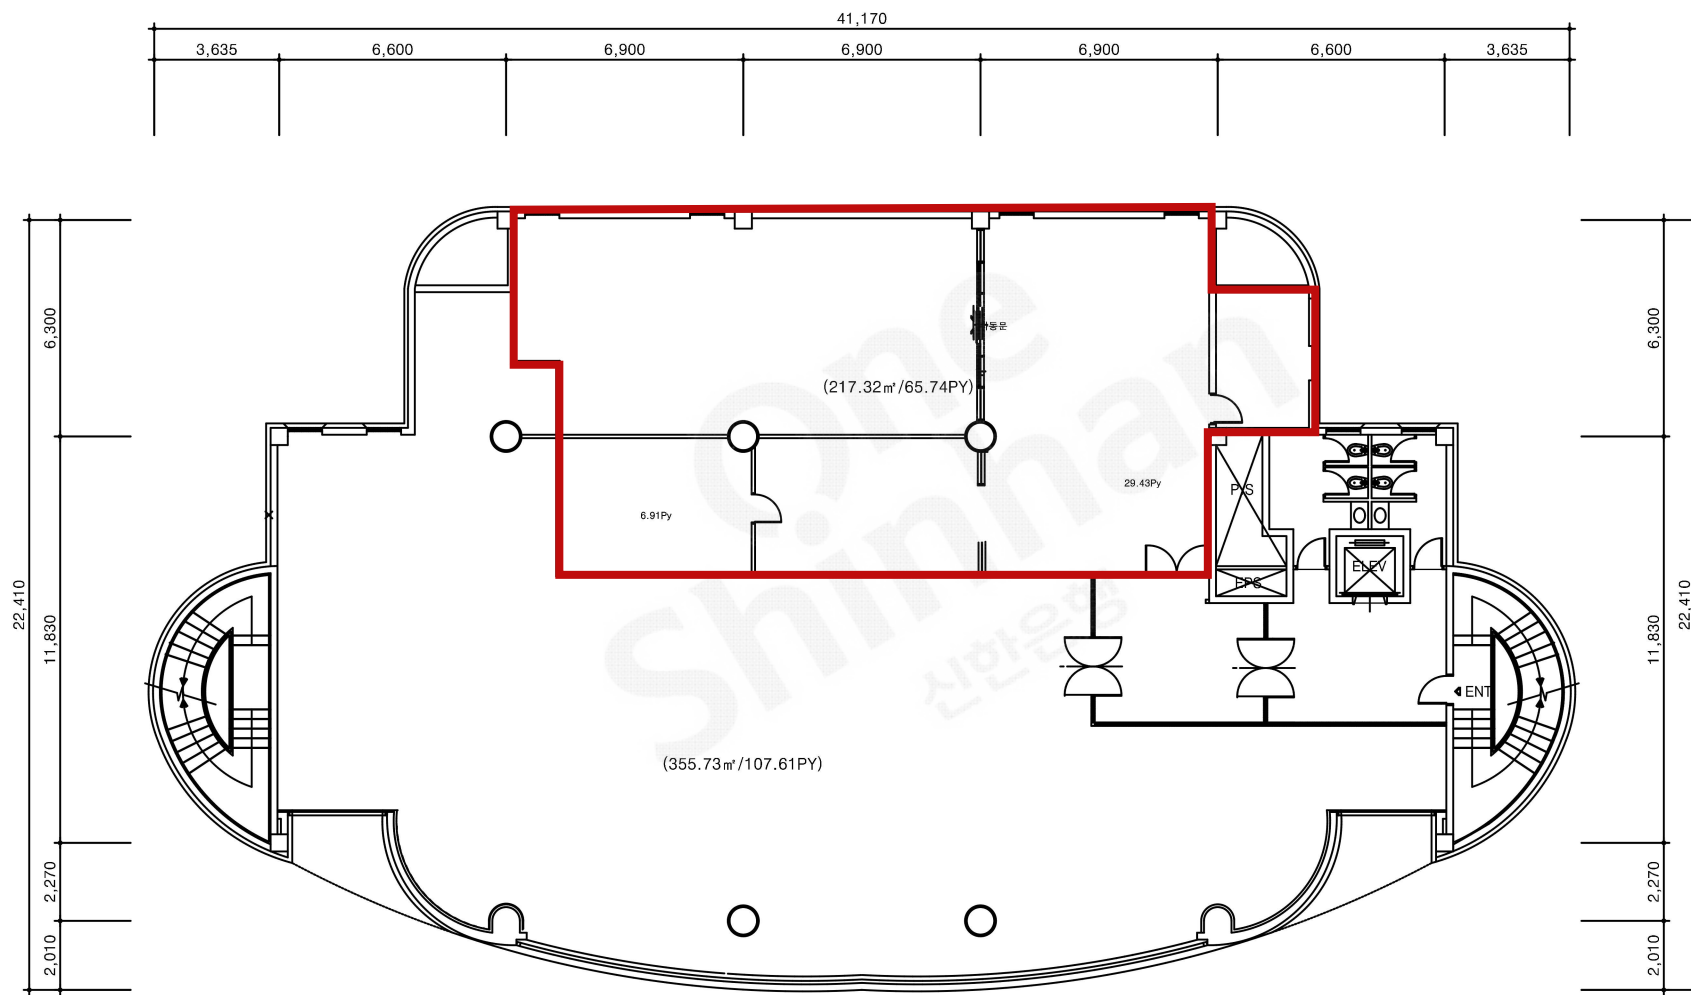

인천영업부금융센터 4층 평면도

전체면적 : 697.94㎡/211.13PY

SCALE : 1 / 150