



신한엔지니어링

NOTE

PROJECT

???  
????  
??1?

TITLE

DATE 2020. 10.

SCALE

ARCHITECTURE

STRUCTURE

MECHANIC

ELECTRIC


DRAWN BY

CHECKED BY

APPROVED BY

전체면적  
471.73m<sup>2</sup>  
142.70py

전용면적  
317.86m<sup>2</sup>  
107.09py

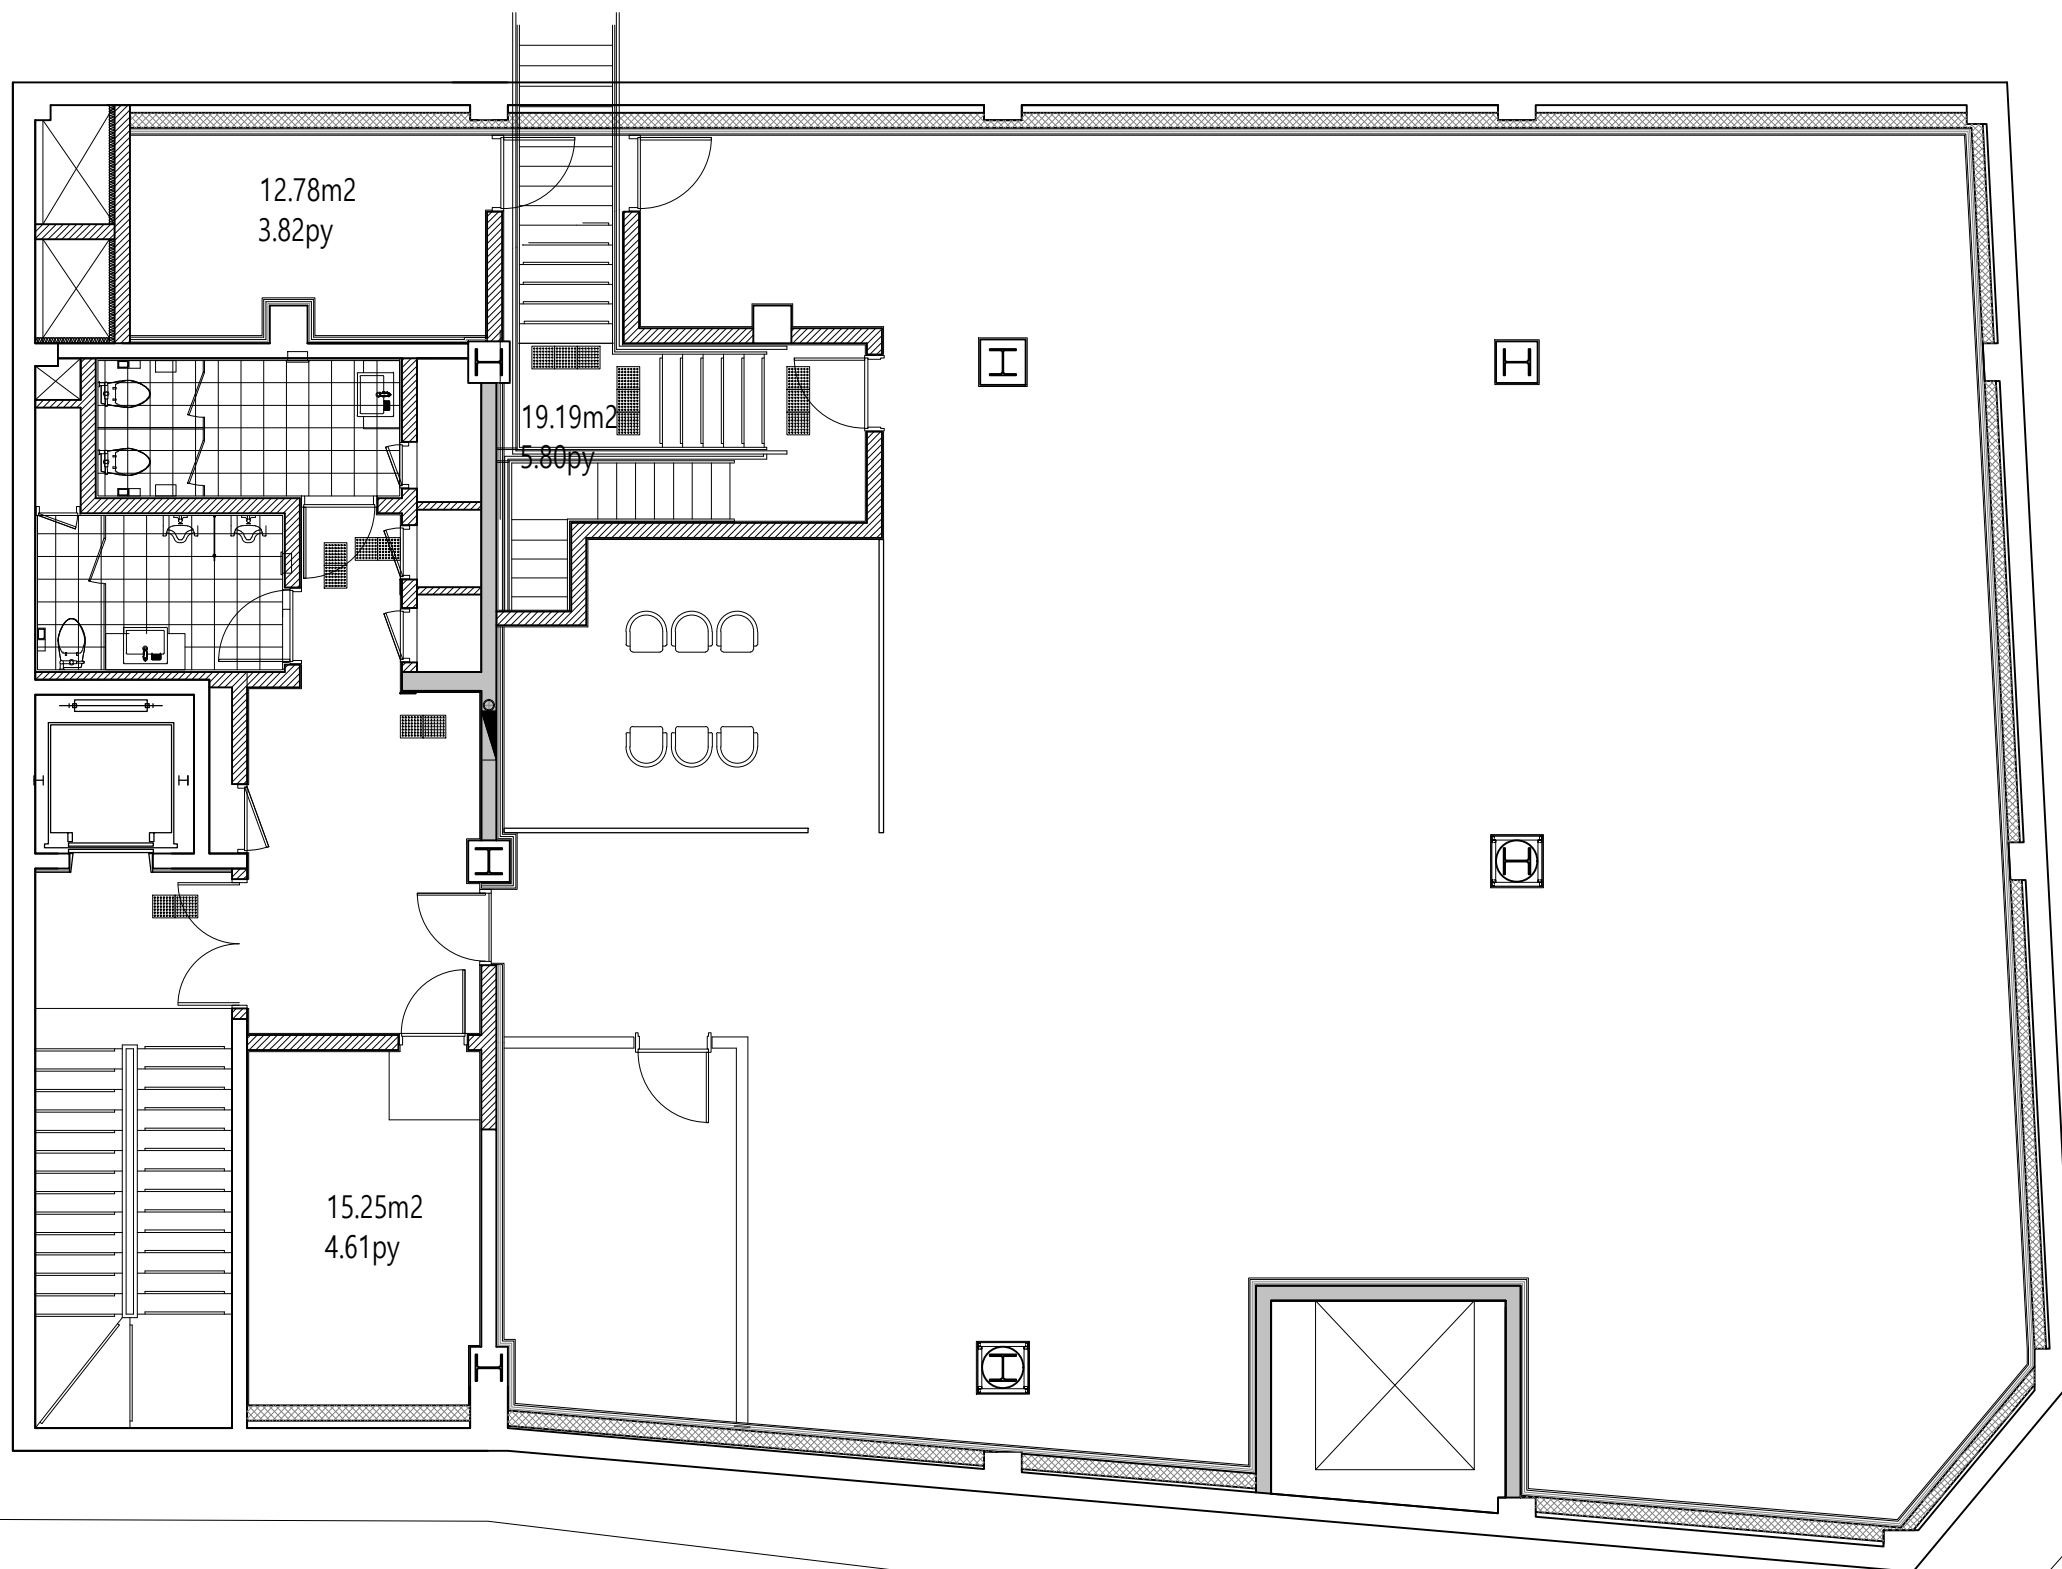

DRAWING NO.

SHEET NO.